

Side Elevation		BLUE ROOM THEATRE		
0m	0.5m	1m	2m	Scale: 1:50
			Date: 18/05/10	Drawn: r. miller


7840

Centre Line

9370

Seating & Rostrum

BLUE ROOM THEATRE

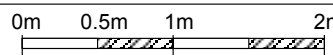

Scale:
1:50


Date:
06/09/06

Drawn:
r miller

7840

Centre Line

9370

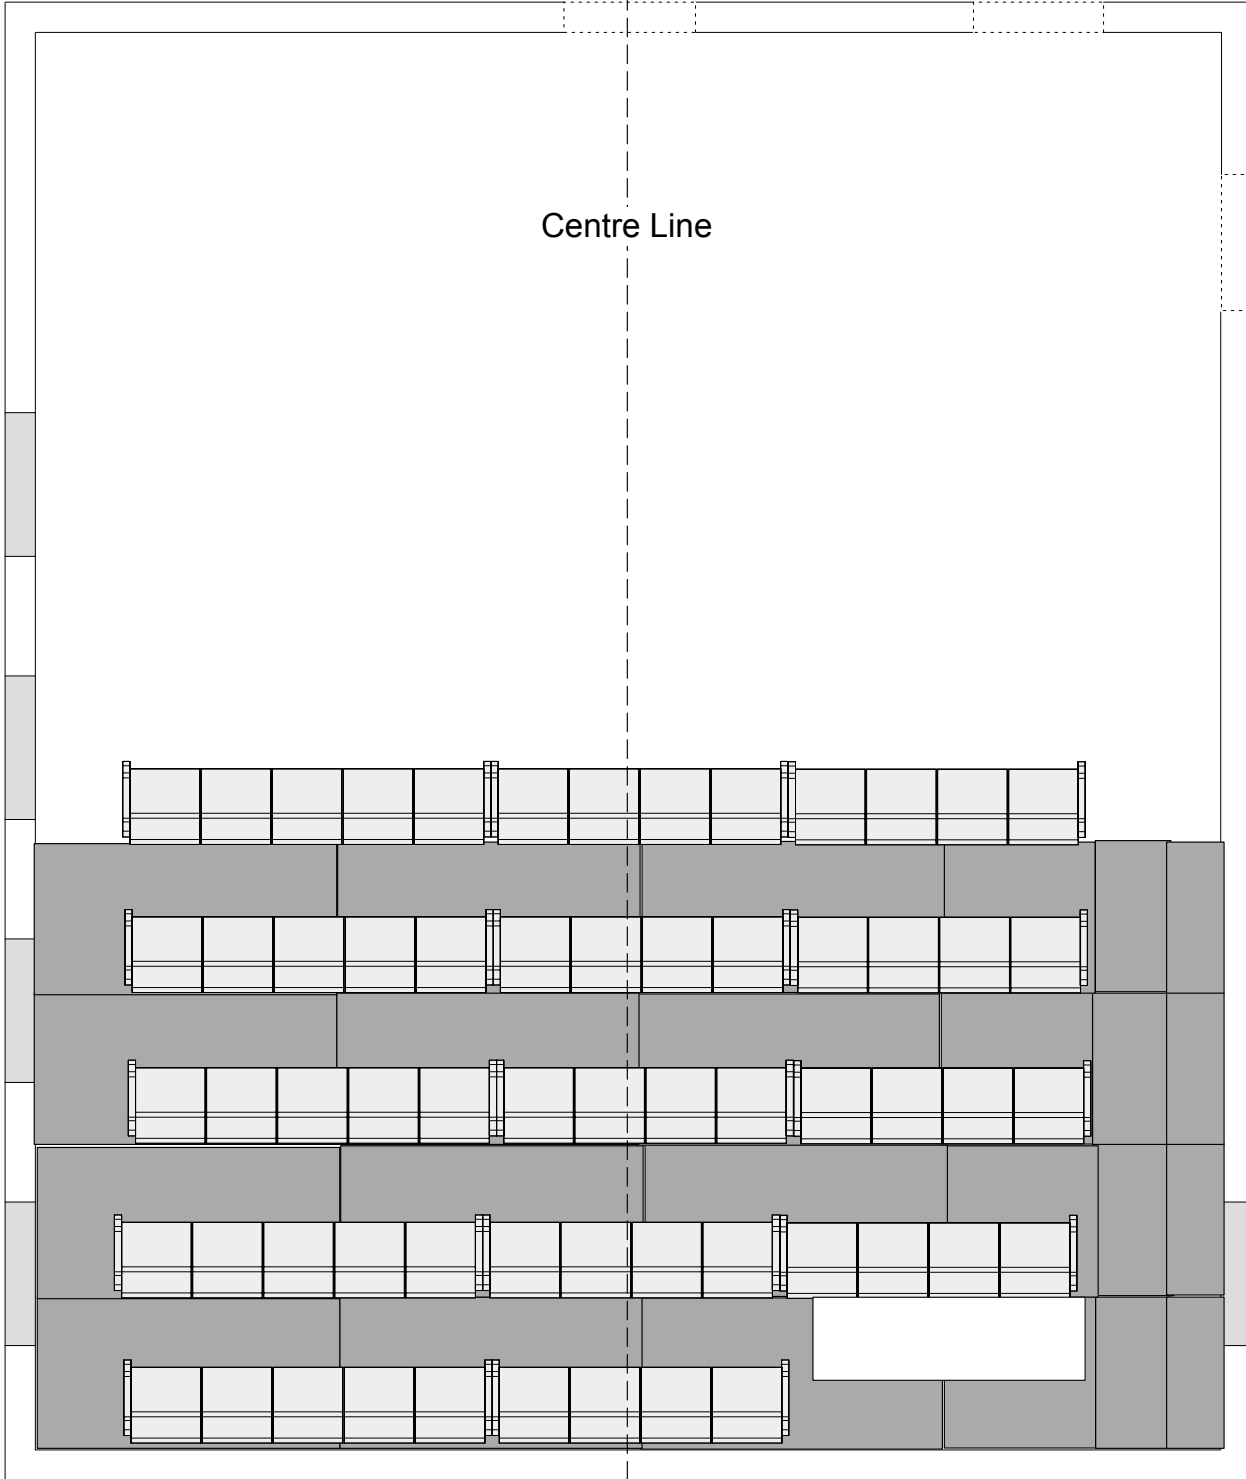

Rostrum List:

12 tops (2000 wide, 1000 deep)

4 x tops (1000 wide, 1000 deep)

4 x tops (500 wide, 1000 deep)

Legs @ 200, 400, 600, 800

Seating List:

5 x Rows of 5 seats

9 x Rows of 4 seats

61 fixed seats up to 74 seats allowed

Seating & Rostrum	BLUE ROOM THEATRE
-------------------	-------------------

0m 0.5m 1m 2m	Scale: 1:50	Date: 11/05/10	Drawn: r miller
---------------	----------------	-------------------	--------------------


7840

Centre Line

9370

Seating & Rostrum

BLUE ROOM THEATRE

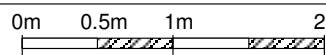

Scale:
1:50

Date:
06/09/06

Drawn:
r miller

7840

Centre Line


2353

9370

3830

Seating & Rostrum

BLUE ROOM THEATRE

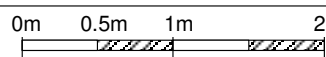

Scale:
1:50

Date:
06/09/06

Drawn:
r miller